


**FRONT ELEVATION**

1/4" = 1'-0"

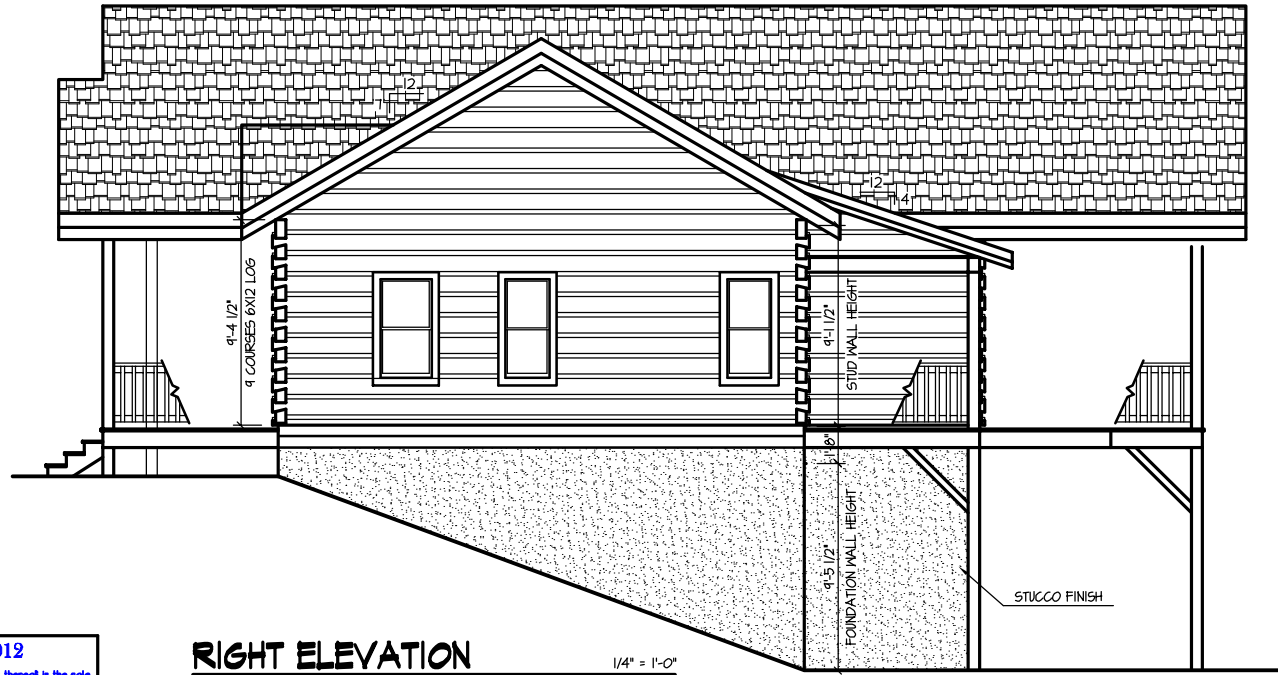

**RIGHT ELEVATION**

1/4" = 1'-0"

**Horizon**  
DESIGN INC.  
4360 Dale Farm Rd.  
Morganton NC, 28655  
Ph: (828)-438-1530  
Fax: (828)-438-1531  
horizondesign@bellsouth.net

to be quality constructed by  
**THE POWELL GROUP**

4360 Dale Farm Rd.  
Morganton NC, 28655  
Ph: (828)-438-9077  
Fax: (828)-438-1531  
Website: thepowellgroup.net  
Email: info@thepowellgroup.net

THE STANDARD MODEL

**Dogwood**

NOTE: ALL DIMENSIONS SHOWN ON THIS DRAWING ARE TO FACE UNLESS OTHERWISE NOTED. THIS DRAWING IS A PRELIMINARY CONSTRUCTION DOCUMENT AND IS SUBJECT TO CHANGE WITHOUT NOTICE. THE DRAWING IS NOT TO BE USED FOR CONSTRUCTION WITHOUT THE WRITTEN PERMISSION OF HORIZON DESIGN INC.

REVIEWED BY: DATE:

DRAWN BY: HD


DATE: 4/12

SCALE - 1/4" = 1'-0"

PAGE 4 of 4

© Horizon Design Inc. - 2012

This home design and all plans created, modified, or derivatives thereof is the sole property of Horizon Design and may not be reproduced in any form with out written permission and the purchase of the completed design.

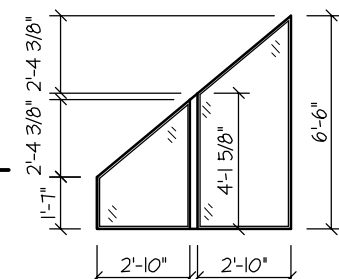


**TRAP GLASS DETAIL**

NOTE: ALL GLASS DIMENSIONS TO BE VERIFIED IN FIELD.

**REAR ELEVATION**

1/4" = 1'-0"

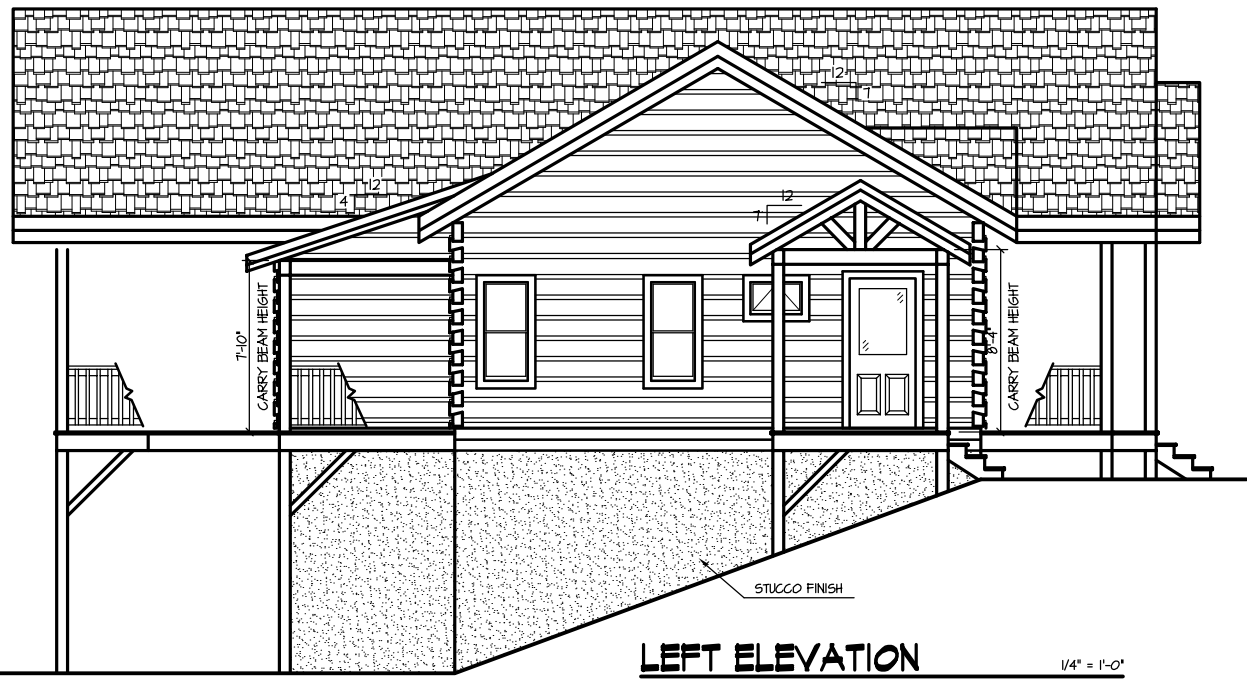

**LEFT ELEVATION**

1/4" = 1'-0"

© Horizon Design Inc. - 2012  
 This home design and all plans created, modified, or derivatives thereof is the sole property of Horizon Design and may not be reproduced in any form with out written permission and the purchase of the completed design.

**Horizon**  
 4360 Dale Farm Rd.  
 Morganton NC, 28655  
 Ph: (828) 438-1530  
 Fax: (828) 438-1531  
 horizondesign@bellsouth.net

As to quality controlled by  
**POWELL GROUP**  
 4360 Dale Farm Rd.  
 Morganton NC, 28655  
 Ph: (828) 438-9077  
 Fax: (828) 438-1531  
 Website: [powellgroup.net](http://powellgroup.net)  
 Email: [info@powellgroup.net](mailto:info@powellgroup.net)


THE STANDARD MODEL

**Dogwood**

NOTE: ALL DIMENSIONS SHOWN UNLESS OTHERWISE NOTED. TO BE VERIFIED IN FIELD. ALL DIMENSIONS ARE APPROXIMATE. DIMENSIONS FOR THE WINDOW AND DOOR ARE APPROXIMATE. DIMENSIONS FOR THE ROOF TRUSS ARE APPROXIMATE. DIMENSIONS FOR THE FOUNDATION WALL ARE APPROXIMATE. DIMENSIONS FOR THE STUCCO FINISH ARE APPROXIMATE. DIMENSIONS FOR THE TRAP GLASS DETAIL ARE APPROXIMATE. DIMENSIONS FOR THE STAIRS ARE APPROXIMATE.

REVISED BY:	DATE:

DRAWN BY: HD  
 DATE: 4/12  
 SCALE - 1/4" = 1'-0"

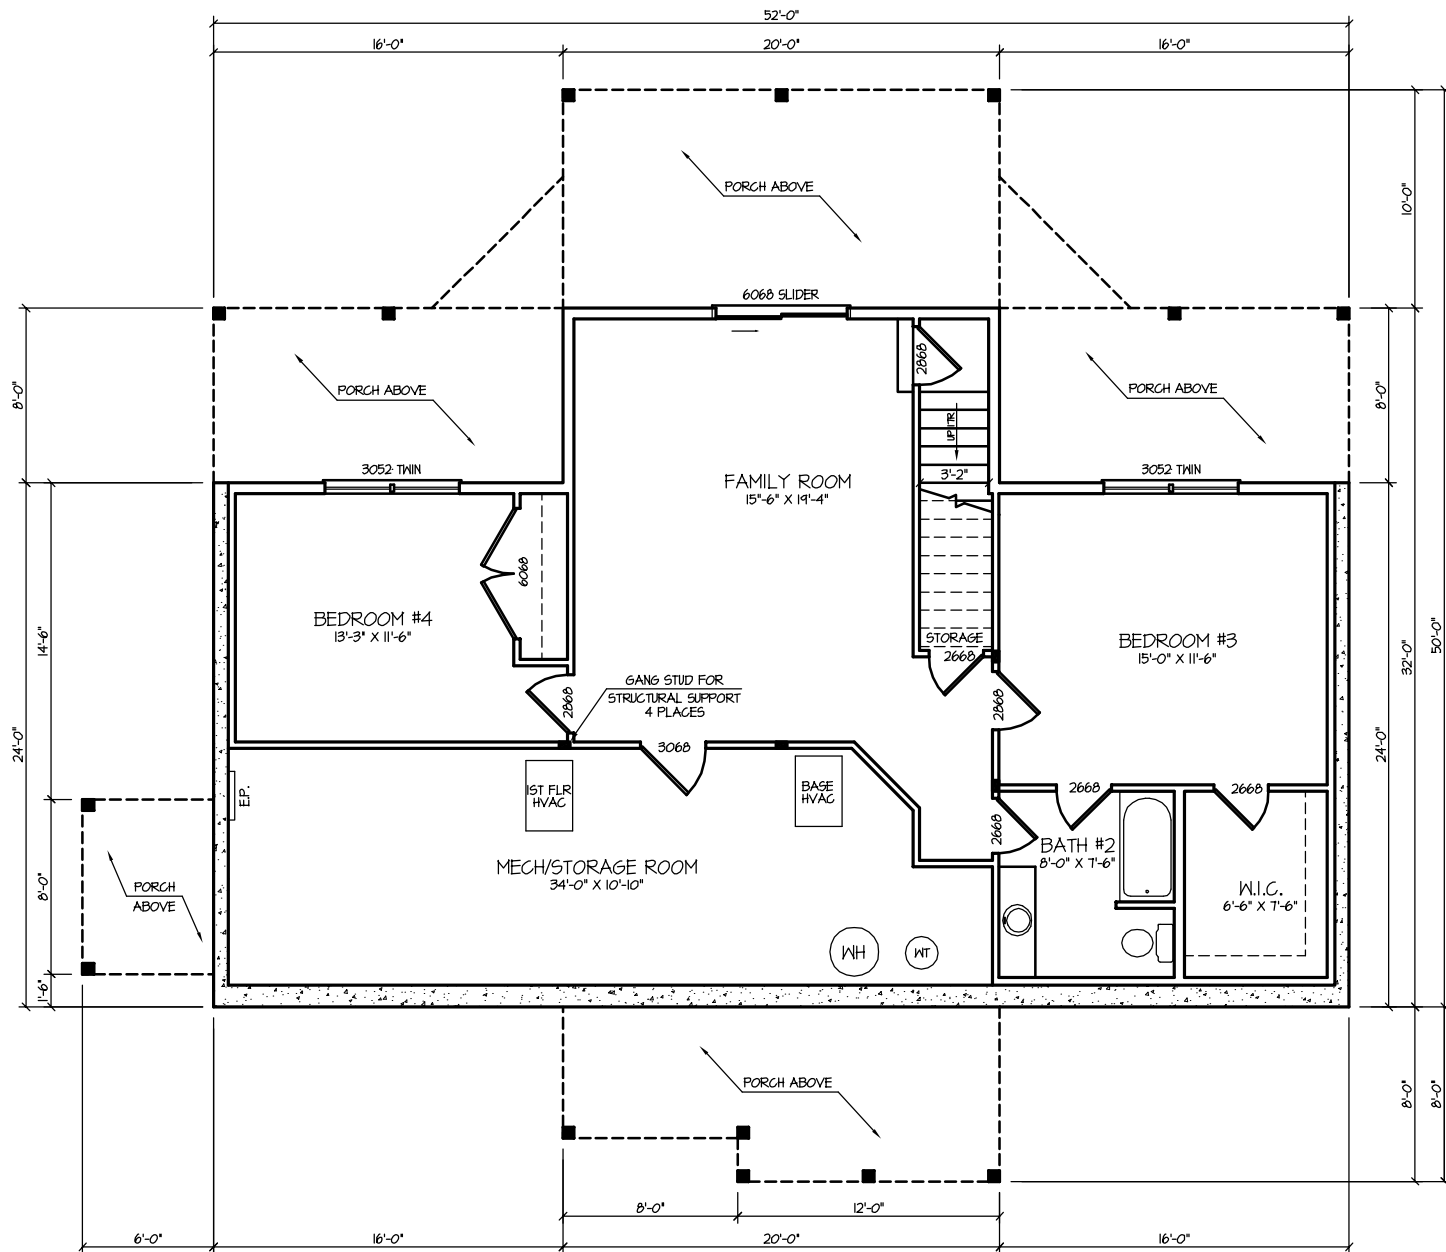

**FLOOR PLAN**  
(BASEMENT)

1/4" = 1'-0"

© Horizon Design Inc. - 2012

This home design and all plans created, modified, or derivatives thereof is the sole property of Horizon Design and may not be reproduced in any form with out written permission and the purchase of the completed design.

**Horizon**  
DESIGN  
4360 Dale Farm Rd.  
Morganton NC, 28655  
Ph: (828) 438-1530  
Fax: (828) 438-1521  
horizondesign@bellsouth.net

to be quality constructed by  
**THE POWELL GROUP**  
4360 Dale Farm Rd.  
Morganton NC, 28655  
Ph: (828) 438-9077  
Fax: (828) 438-1521  
Website: thepowellgroup.net  
Email: info@thepowellgroup.net


THE STANDARD MODEL:

# Dogwood

THIS ALL SHOWN ON THESE PLANS IS SUBJECT TO THE DESIGNER'S DISCRETION. IT IS THE OWNER'S RESPONSIBILITY TO OBTAIN ALL NECESSARY PERMITS AND APPROVALS FROM ALL APPLICABLE AGENCIES AND AUTHORITIES. THE DESIGNER ASSUMES NO LIABILITY FOR ANY DAMAGE OR INJURY TO PERSONS OR PROPERTY ARISING FROM THE USE OF THESE PLANS.


REVISED BY: DATE:

DRAWN BY: HD  
DATE: 4/12  
SCALE - 1/4" = 1'-0"

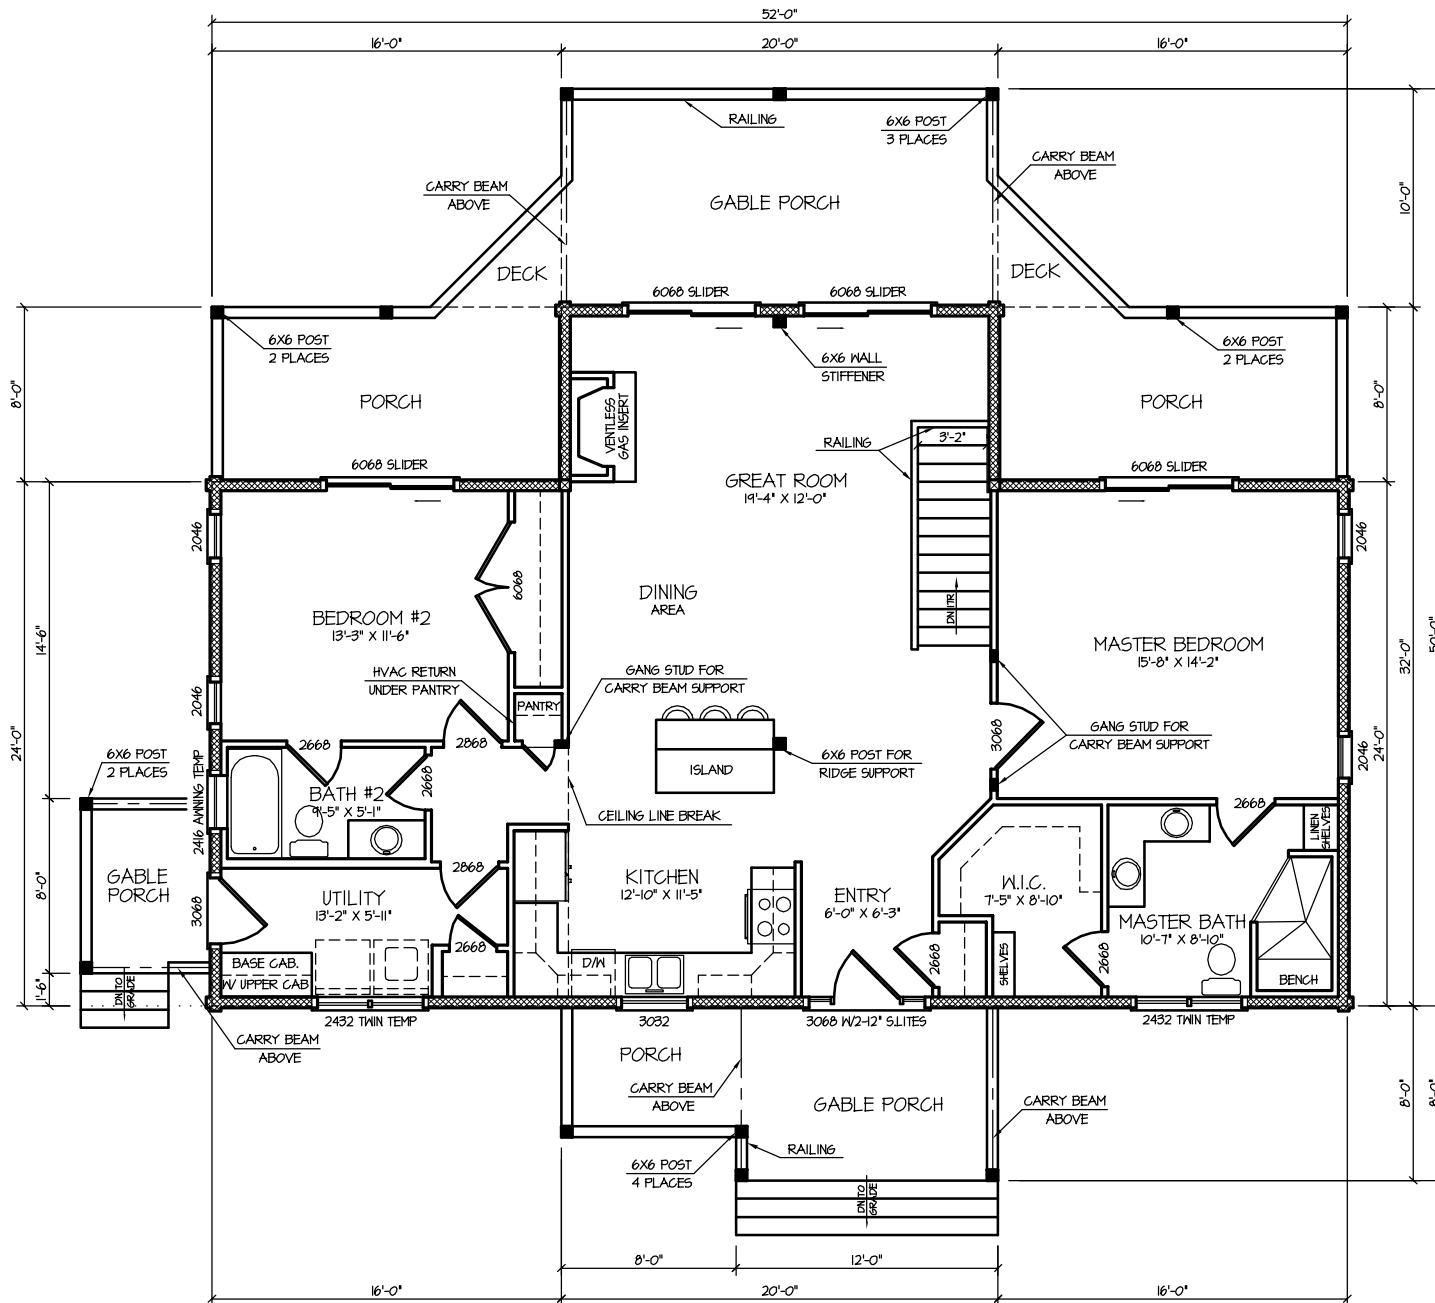

**1st FLOOR PLAN**

1/4" = 1'-0"

© Horizon Design Inc. - 2012

This home design and all plans created, modified, or derivatives thereof is the sole property of Horizon Design and may not be reproduced in any form without written permission and the purchase of the completed design.

SQ. FT. TOTALS:	
HTD	1st FLOOR = 1,408 ft <sup>2</sup>
<b>TOTAL HEATED = 1,408 ft<sup>2</sup></b>	
UN-HTD	BASEMENT = 1,408 ft <sup>2</sup>
	DECK = 36 ft <sup>2</sup>
	PORCH = 668 ft <sup>2</sup>
<b>TOTAL UN-HTD ft<sup>2</sup> = 2,112 ft<sup>2</sup></b>	

SQ. FT. TOTALS:	
HTD	1st FLOOR = 1,408 ft <sup>2</sup>
	BASEMENT = 1,112 ft <sup>2</sup>
<b>TOTAL HEATED = 2,520 ft<sup>2</sup></b>	
UN-HTD	BASEMENT = 216 ft <sup>2</sup>
	DECK = 36 ft <sup>2</sup>
	PORCH = 668 ft <sup>2</sup>
<b>TOTAL UN-HTD ft<sup>2</sup> = 1,000 ft<sup>2</sup></b>	

**Horizon DESIGN**  
 4360 Dale Farm Rd.  
 Morganton NC, 28655  
 Ph: (828) 438-1530  
 Fax: (828) 438-1531  
[horizondesign@bellsouth.net](mailto:horizondesign@bellsouth.net)

is to quality construction by  
**POWELL GROUP**

4360 Dale Farm Rd.  
 Morganton NC, 28655  
 Ph: (828) 438-9077  
 Fax: (828) 438-1531  
 Website: [designgroup.net](http://designgroup.net)  
 Email: [info@designgroup.net](mailto:info@designgroup.net)

THE STANDARD MODEL

# Dogwood

HTD	1st FLOOR = 1,408 ft <sup>2</sup>
UN-HTD	BASEMENT = 1,408 ft <sup>2</sup>
	DECK = 36 ft <sup>2</sup>
	PORCH = 668 ft <sup>2</sup>
<b>TOTAL UN-HTD ft<sup>2</sup> = 2,112 ft<sup>2</sup></b>	

REVIEWED BY: \_\_\_\_\_ DATE: \_\_\_\_\_

DRAWN BY: HD  
 DATE: 9/12  
 SCALE - 1/4" = 1'-0"

PAGE 4 of 4